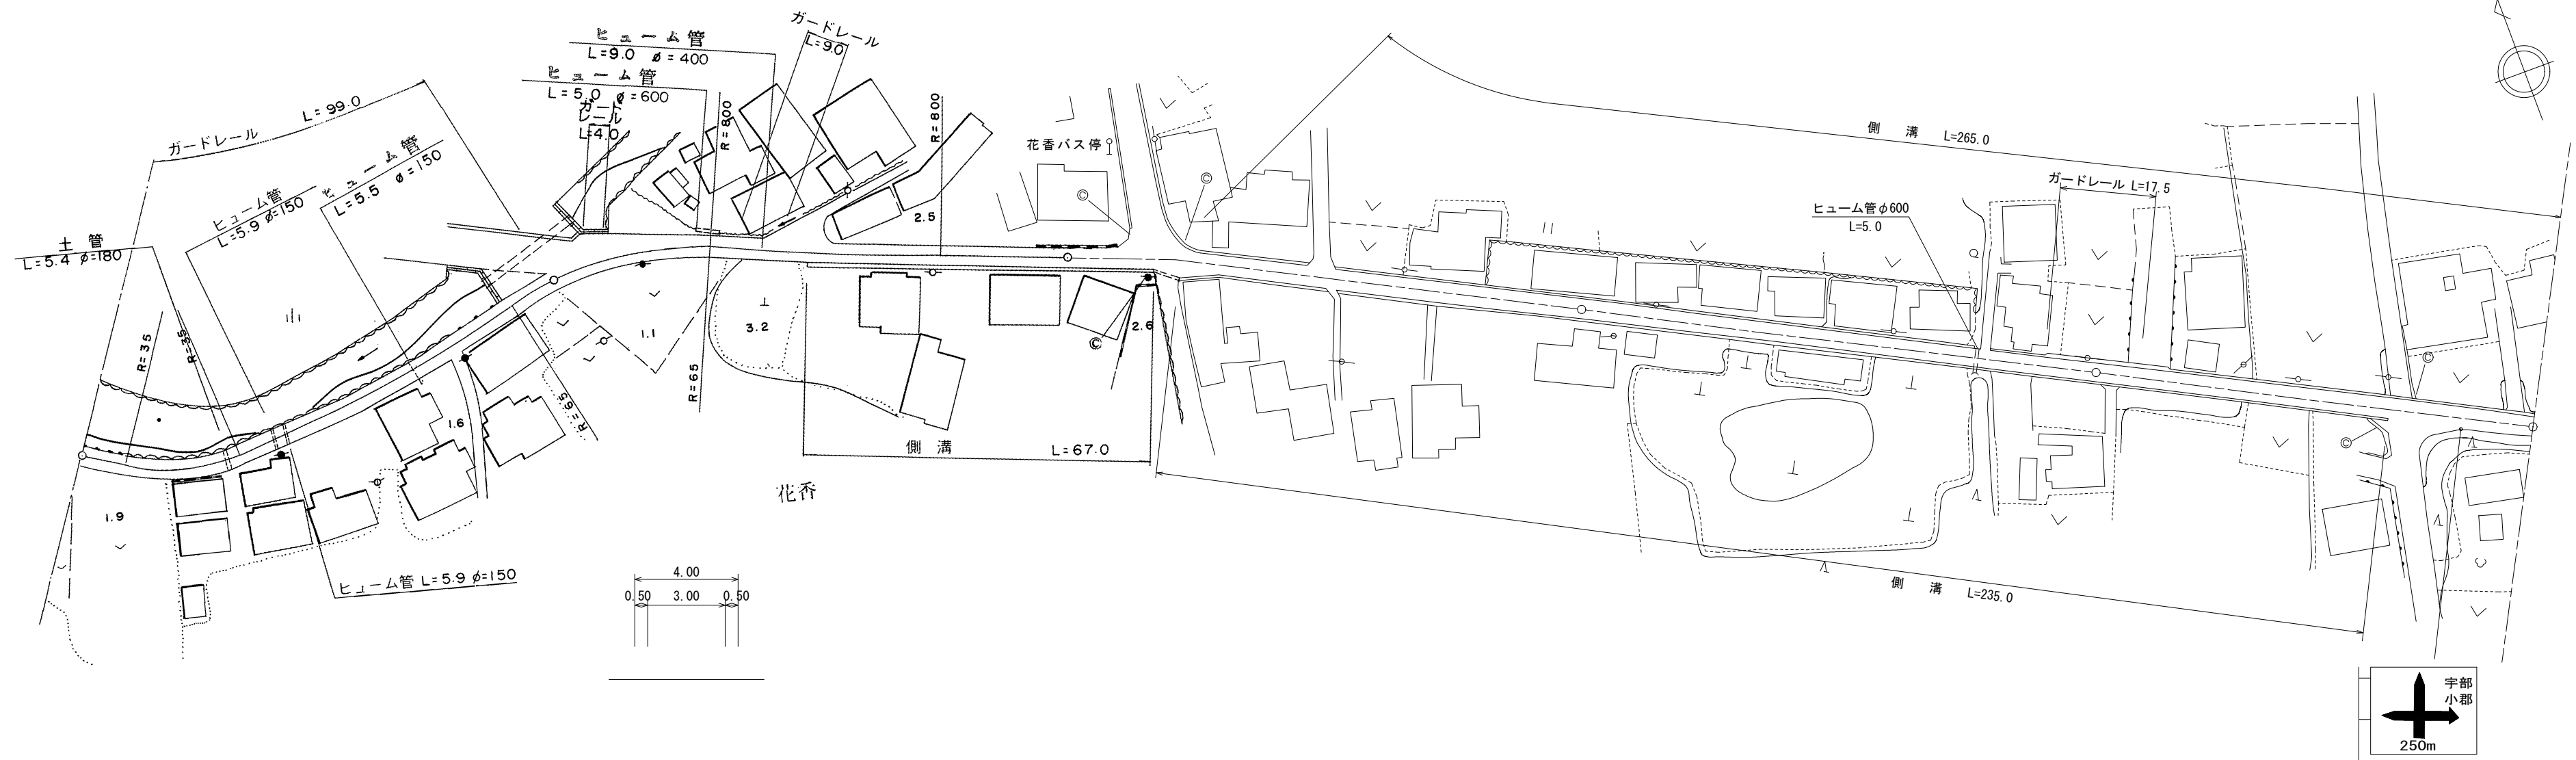


標題		路線コード		352		図面コード		2-0		路 線 名		一般県道 秋穂港線		県 名		山 口 県		地 名		山口市秋穂東		図面番号		2		① 現道 2 現道(分離) 3 旧道 4 新道 5 専用自歩道					
平 面 図 縮尺千分の一																											道路台帳修正履歴				
		カルテ番号		修正内容					調整年月日					業者名																	
				転記					1997. 3. 31					山口建設コン																	
		2020-07-018		県道振替 終点変更					2020. 5. 15					山口建設コン																	
区 間		番 号		100.0 200.0 300.0 400.0 485.0																											
点 間		距 離		97.0 3.0 8.0 20.0 22.0 50.0 10.0 2.0 5.0 5.0 3.0 4.0 37.0 4.0 30.0 12.0 64.0 24.0 5.0 9.0 43.0 28.0																											
全 幅 員		4.0 4.0 4.82 7.0 4.0 4.0 4.6 4.6 4.6 6.4 7.9 6.1 5.15 5.3 5.05 4.9 4.8 4.55 4.0 4.0 4.8 4.8 4.6 4.0																													
全 幅 員 内 訳	車 道	3.0 3.0 3.0 3.0 3.0 3.0 3.0 3.0 3.0 3.0 3.0 3.0 3.0 3.0 2.7 2.5 2.5 2.5 2.5 2.5 2.5 2.5 2.5 2.5																													
	左側歩道																														
	右側歩道																														
	左側路肩	0.5 0.5 1.32 0.5 0.5 1.1 1.1 1.1 1.1 2.3 2.6 2.0 1.1 1.25 1.0 1.0 1.0 1.0 1.0 1.3 1.0 1.0 1.1 0.5																													
	右側路肩	0.5 0.5 1.32 0.5 0.5 1.1 1.1 1.1 1.1 2.3 2.6 2.0 1.1 1.25 1.0 1.0 1.0 1.0 1.0 1.3 1.0 1.0 1.1 0.5																													
側 溝	左側																														
	右側																														
その他																															
主 要		工 作 物																													
路 面		種 別		as as																											
舗 装		区 間 番 号		1 100.0 2 100.0 3 100.0 4 100.0 5 85.0																											
路線名		一般県道 秋穂港線																													
図面名		335207002-00																													
作成年月日		2009年3月31日																													
縮尺		1/1000					図面番号					02-00																			
事務所名		防府土木建築事務所（山口支所）																													