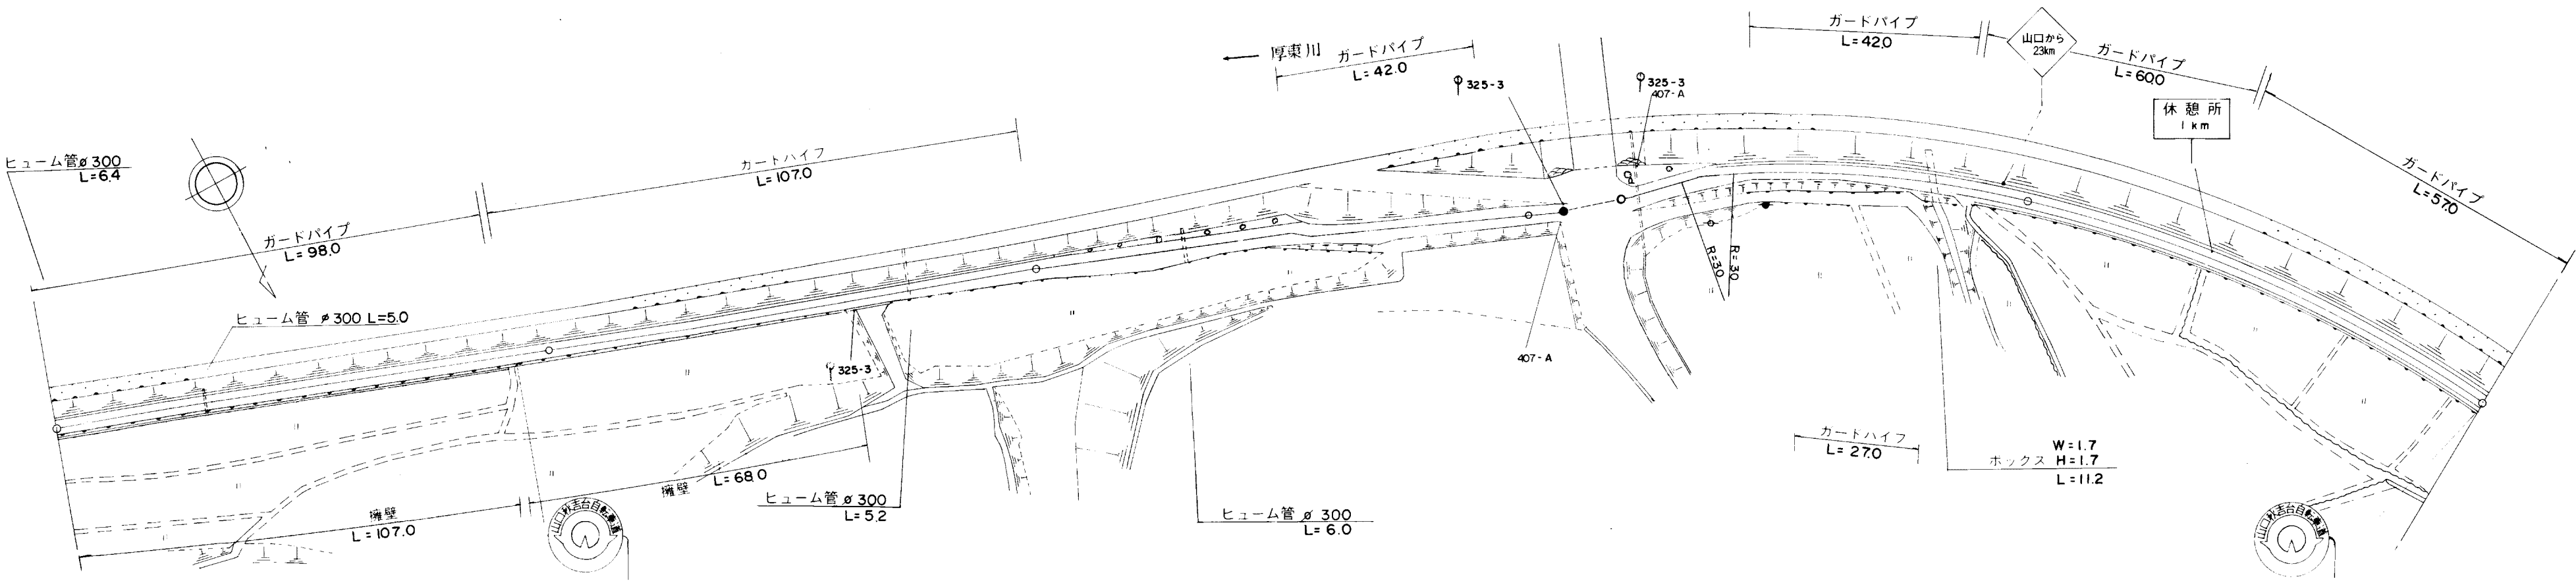


標題	路線コード	501	図面コード	15-0	路 線 名	一般県道山口秋吉台公園自転車道線										県 名	山 口 県	地 名	美祢市秋芳町岩永下郷			図面番号	15		1 現道 2 現道(分離) 3 旧道 4 新道 ⑤ 専用自歩道				
平 面 図  縮尺千分の一																										道路台帳修正履歴			
	カルテ番号				修正内容				調整年月日				業者名																
					転記				2009. 3. 20				宇部セン																
区 間	番 号	100.0 200.0 300.0 400.0 488.0 500.0																											
		1 2 3 4 5 6 7 8 9 10 11 12 13 14																											
点 間	距 離	100.0 43.0 8.0 48.0 4.0 23.0 16.0 5.0 52.0 7.0 20.0 61.0 19.0 81.0																											
全 幅 員		4.25 4.25 5.05 4.0 4.23 4.25 5.25 4.25 4.25 4.03 4.0 4.5 4.0 4.05 4.25																											
全 幅 員 内 訳	車 道																												
	左 側	3.0 3.0 3.0 3.0 3.0 3.0 3.0 3.0 3.0 3.0 3.0 3.0 3.0 3.0																											
	右 側																												
	左 側	0.75 0.75 0.5 0.73 0.75 0.75 0.75 0.53 0.5 0.5 0.5 0.55 0.75																											
	右 側	0.5 0.5 1.3 0.5 0.5 0.5 0.5 0.5 1.0 0.5 0.5 0.5 0.5																											
側 溝	左 側																												
	右 側																												
	分 離 帯																												
中 央																													
側 溝	左 側																												
側 溝	右 側																												
その他																													
主要 工 作 物																													
路面 種 別	as as																												
舗 装 区 間 番 号	1 100.0 2 100.0 3 100.0 4 7.0 5 100.0 6 81.0																												
路線名		一般県道山口秋吉台公園自転車道線																											
図面名		350110015-00																											
作成年月日		2009年3月20日																											
縮尺		1/1000		図面番号		15-00																							
事務所名		美祢土木事務所																											